




Section A-A'
Vertical Scale 1:2,500
Horizontal Scale 1:5,000

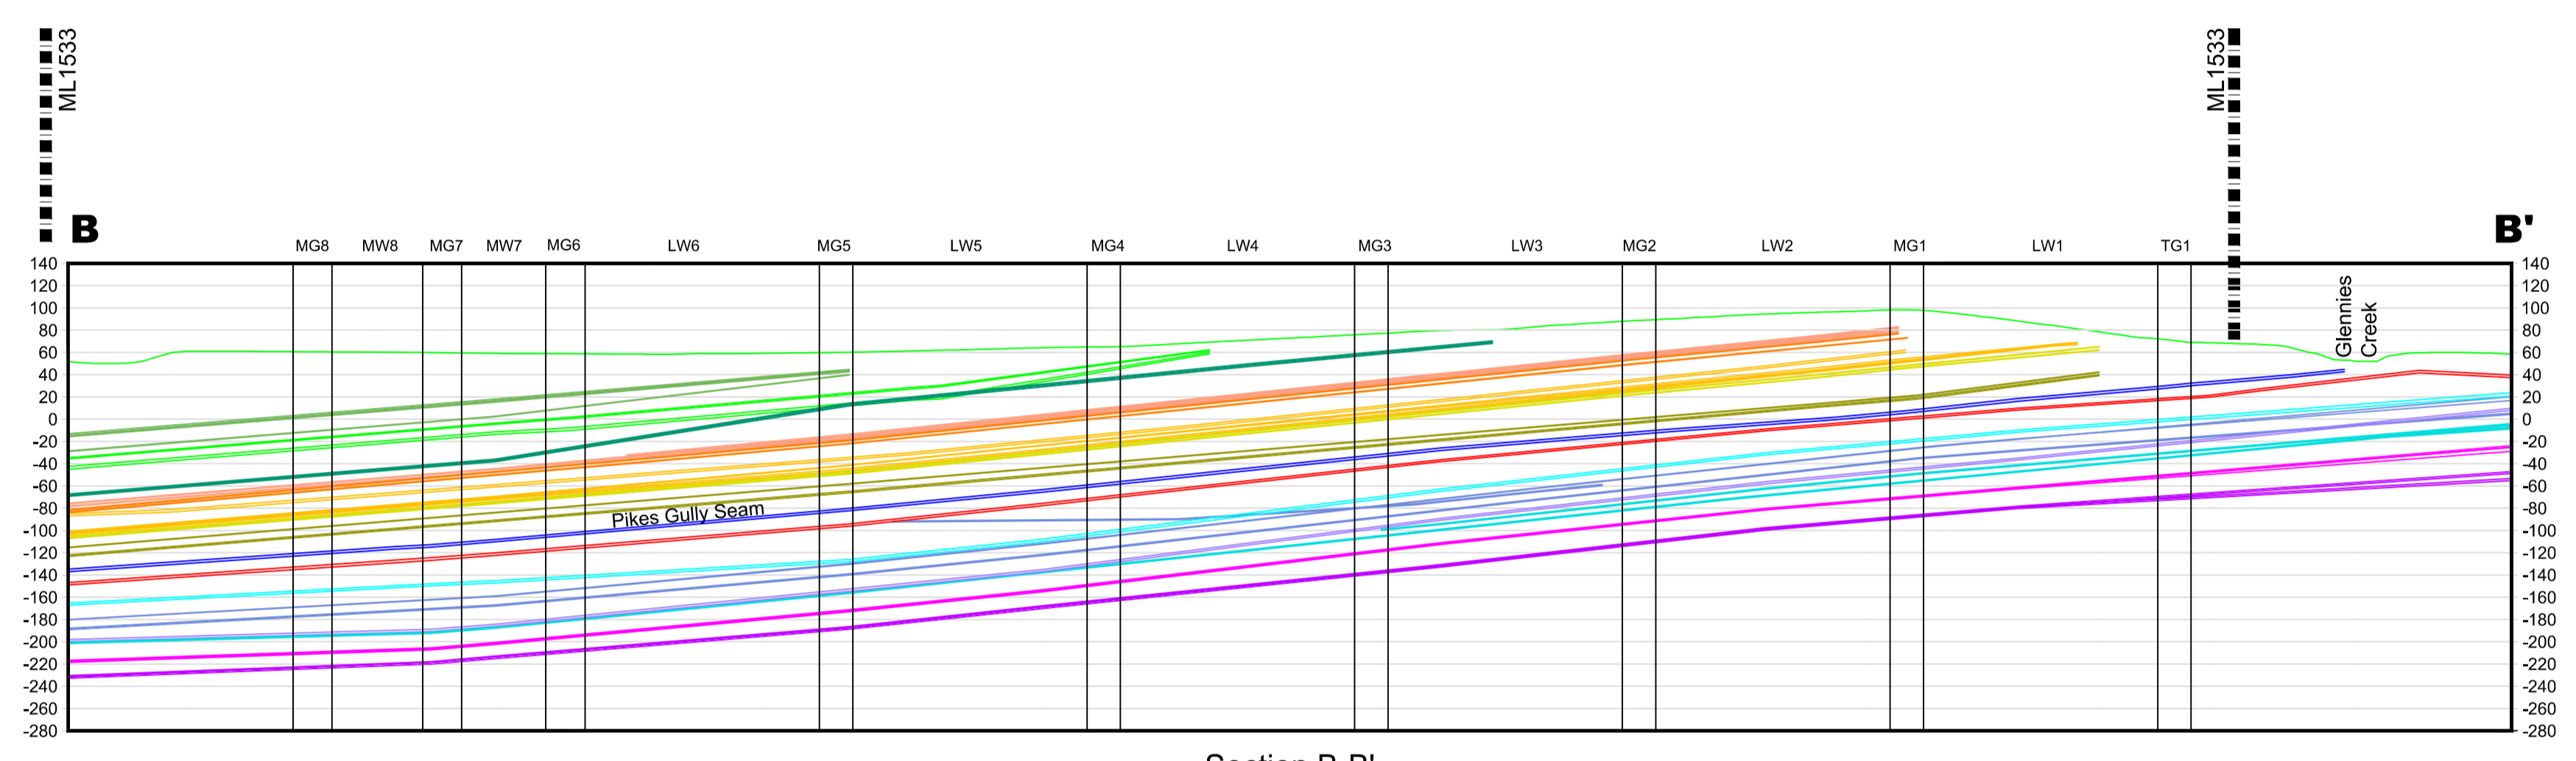


Section B-B'
Vertical Scale 1:5,000
Horizontal Scale 1:5,000

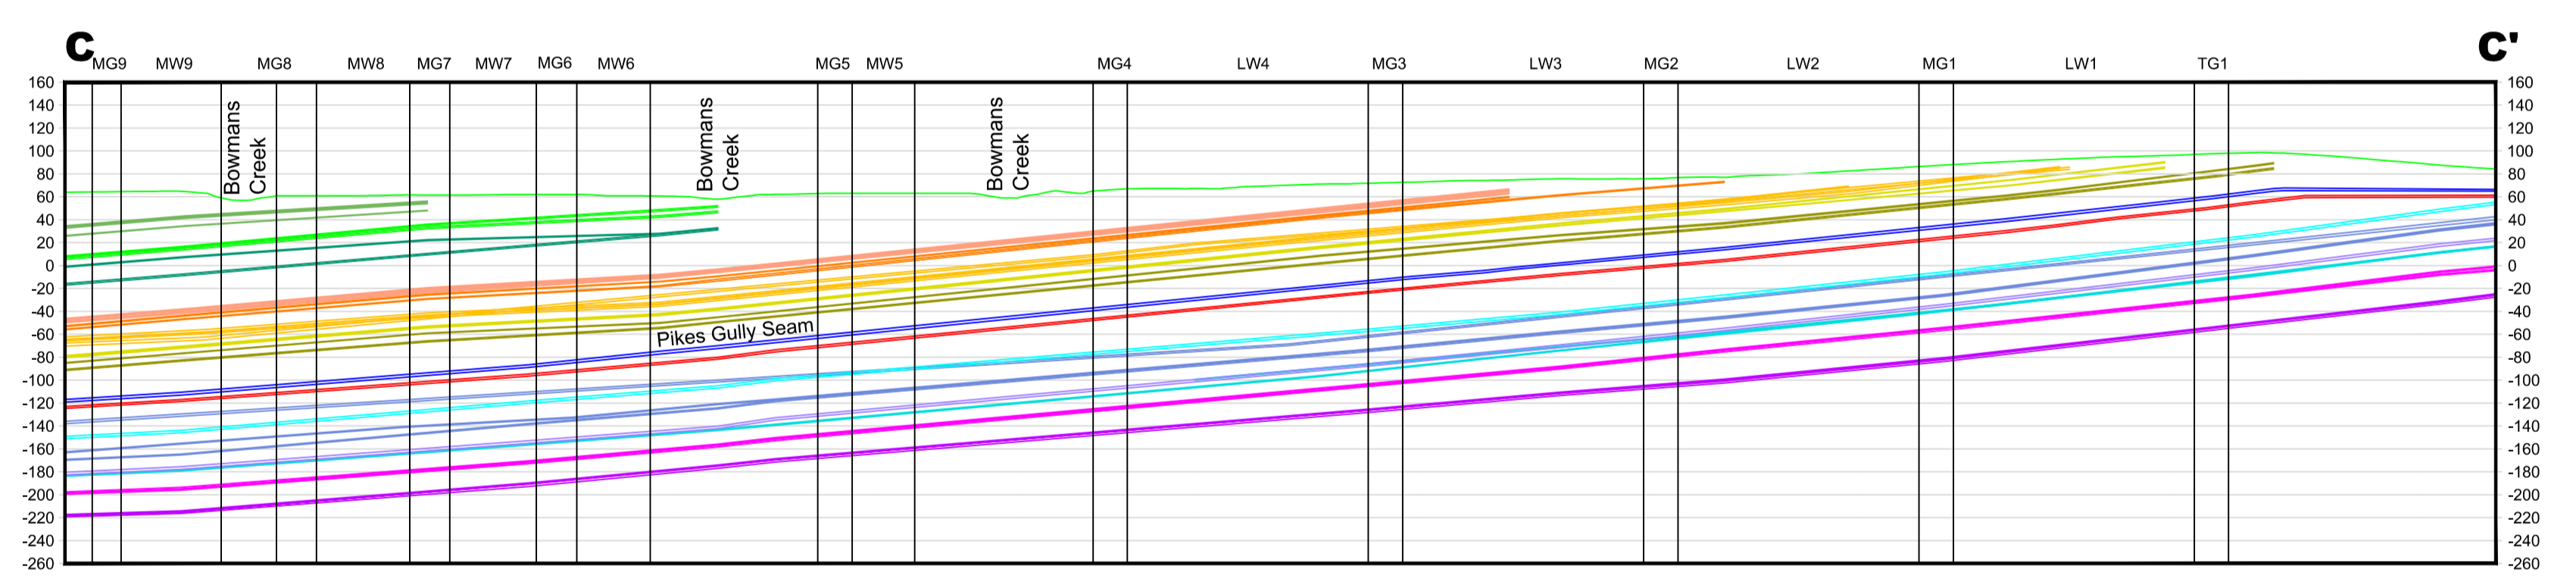

Section C-C'
Vertical Scale 1:5,000
Horizontal Scale 1:5,000

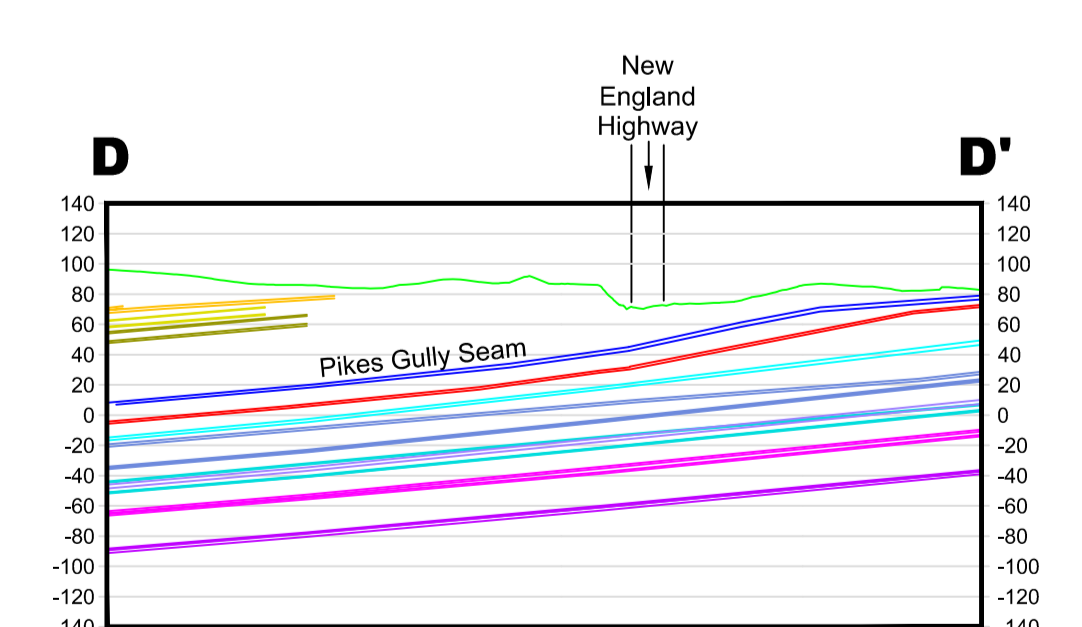

Section D-D'
Vertical Scale 1:5,000
Horizontal Scale 1:5,000

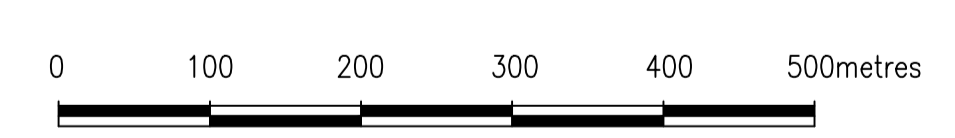

LEGEND

- Mining Leases
- Existing Surface
- Lemington Seams 3, 4 & 5
- Lemington Seams 6 & 7
- Lemington Seams 8 & 9
- Lemington Seams 10, 11 & 12
- Lemington Seams 13 & 14
- Lemington Seam 15
- Lemington Seams 16 & 17
- Lemington Seams 18 & 19
- Pikes Gully Seam
- Arties Seam
- Upper Liddell Seam
- Middle Liddell Seam
- Upper Lower Liddell Seam
- Lower Lower Liddell Seam
- Upper Barrett




ASHTON UNDERGROUND MINE
AEMR - 2013
PLAN 7 (b) - Sections

Date	Scale	Drawn	Checked	Approved	Sheet Size
04/02/14	1:5000 uno	JIP	SM	JM	A0

Drawing No.
A-1096

Revision No.

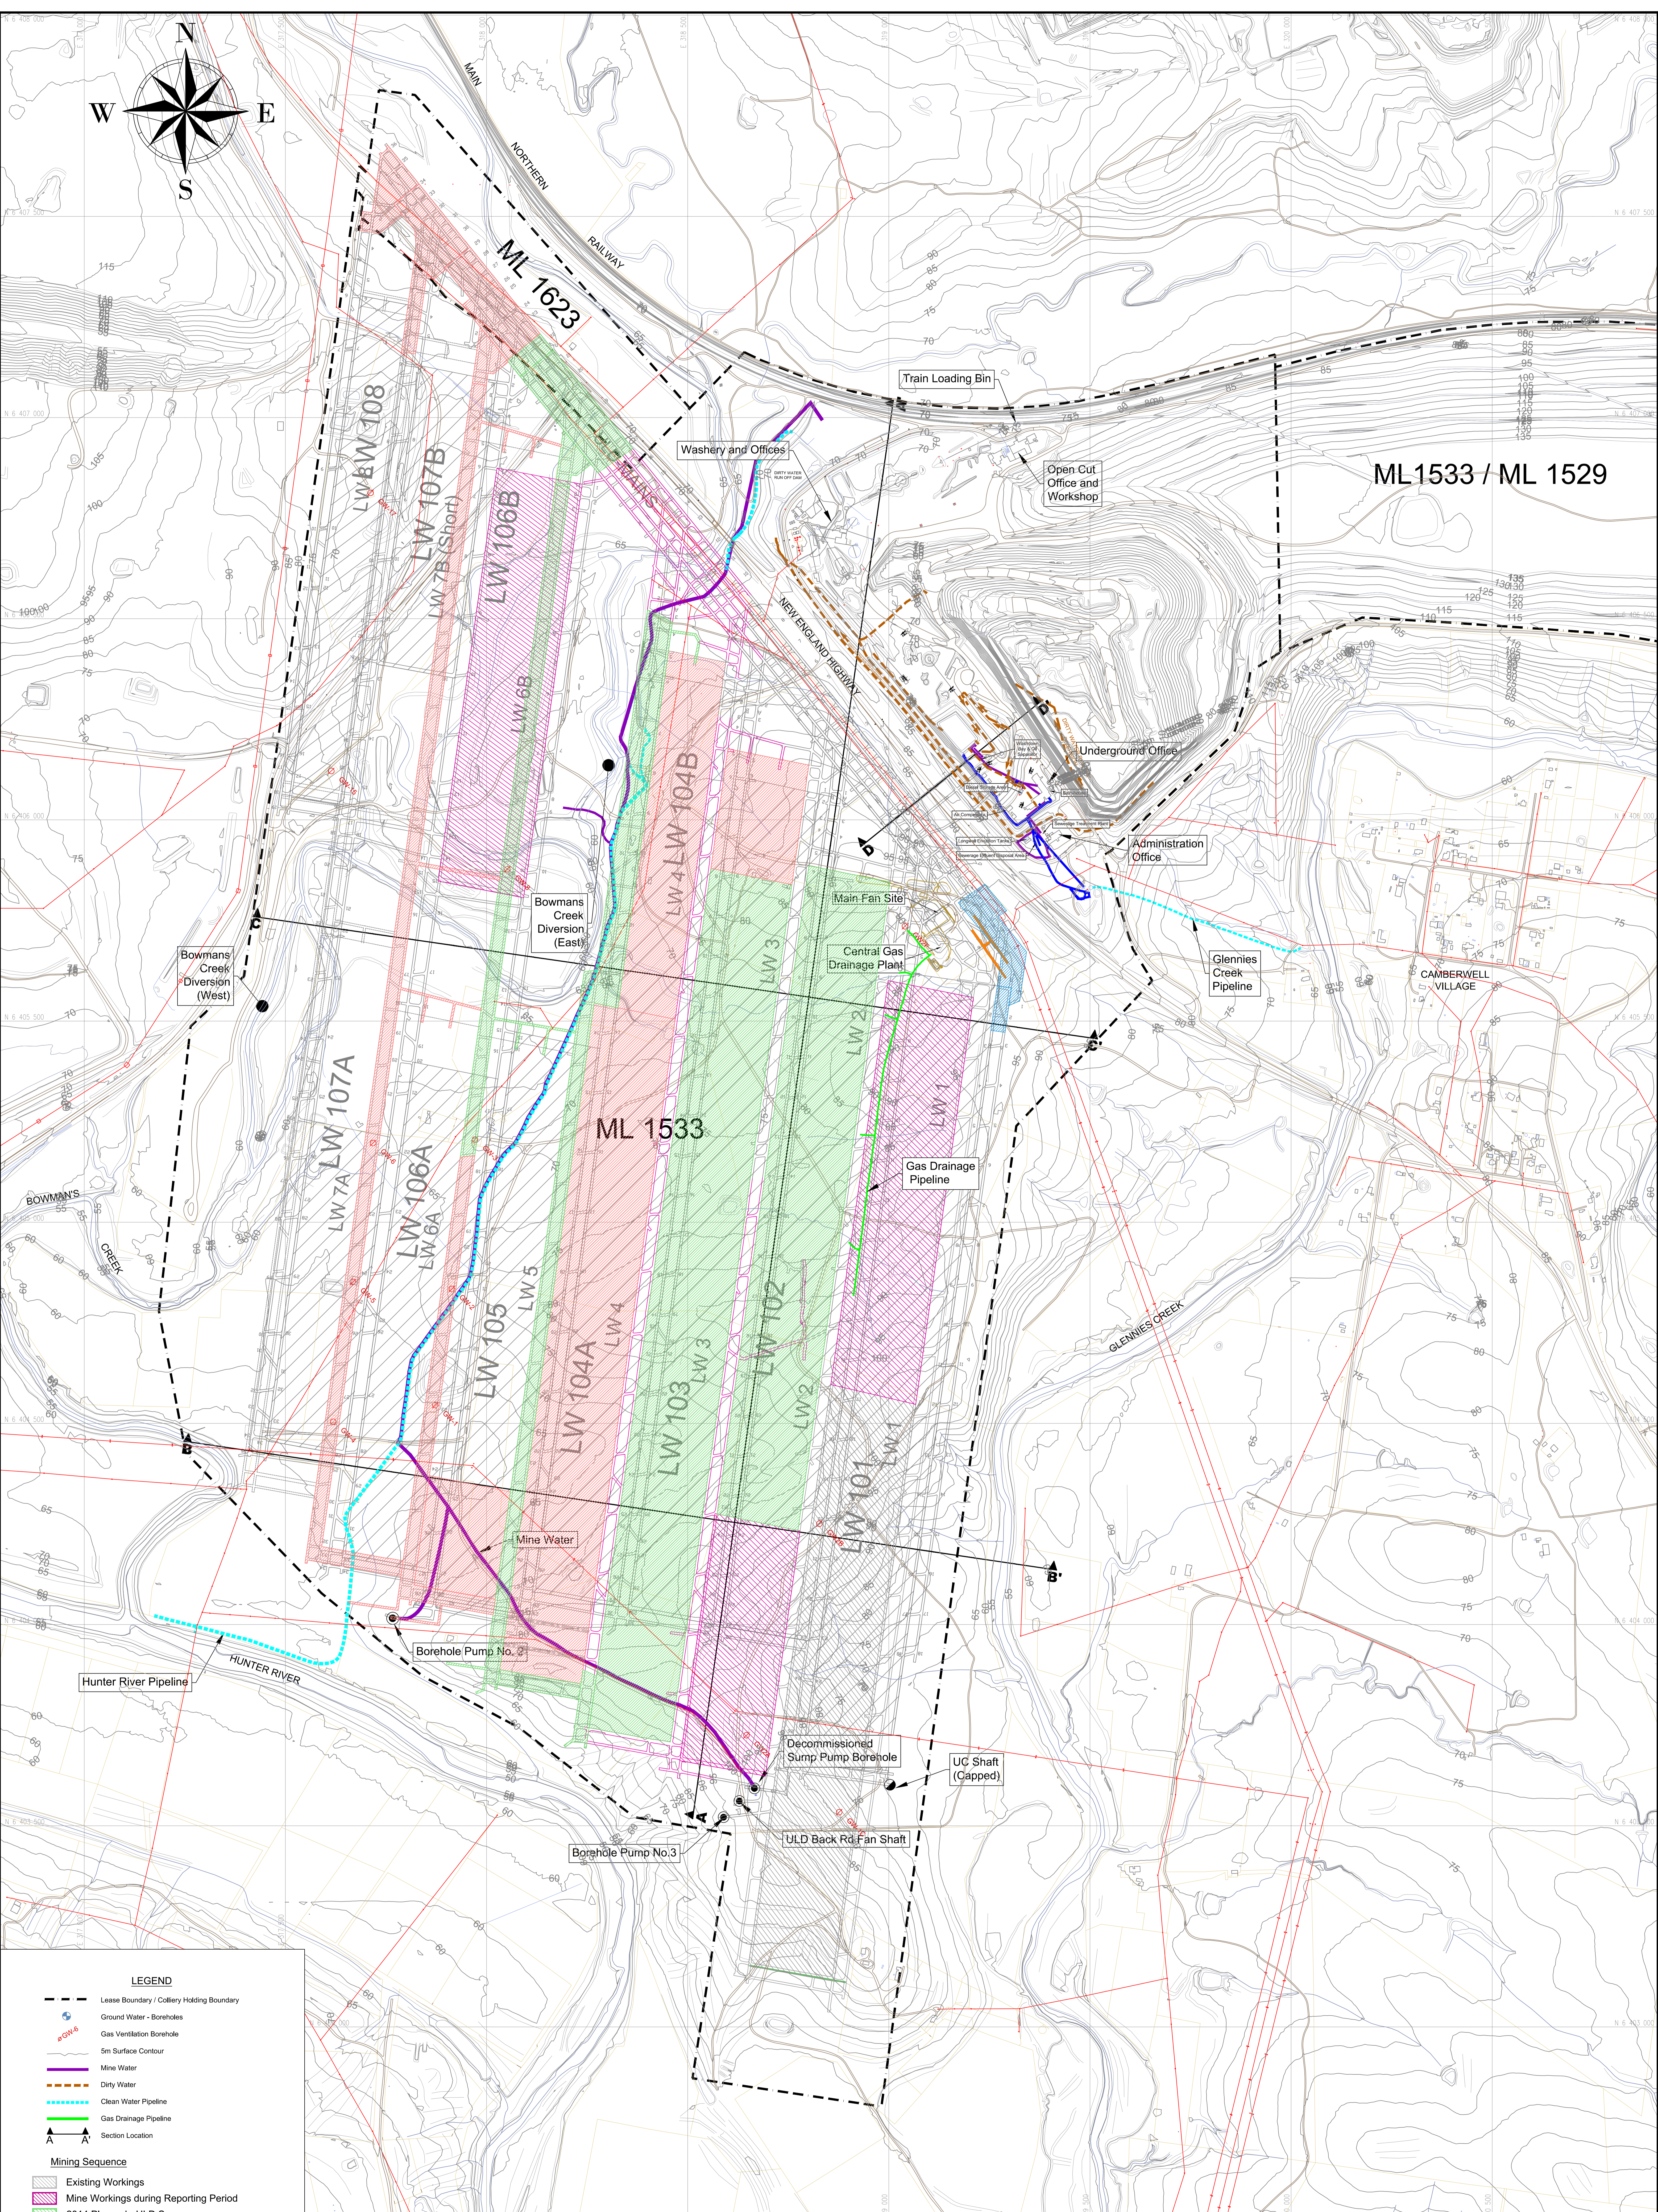


LEGEND

- Lease Boundary / Colliery Holding Boundary
- Ground Water - Boreholes
- Gas Ventilation Borehole
- 5m Surface Contour
- Mine Water
- Dirty Water
- Clean Water Pipeline
- Gas Drainage Pipeline
- Section Location


Mining Sequence

- Existing Workings
- Mine Workings during Reporting Period
- 2014 Planned - ULD Seam
- 2014 Planned - ULLD Drift Development
- 2015 - ULD Seam
- 2015 - ULLD Seam

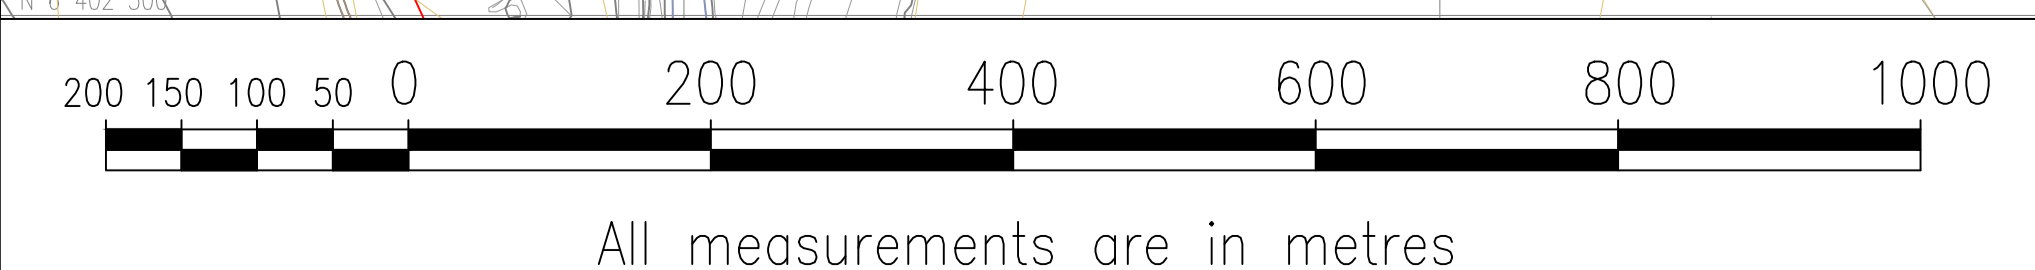


AshtonCoal
 PO Box 699 Singleton NSW 2330
 Phone 61+ 02 6576 1111 Fax 61+ 02 6576 1122

ASHTON UNDERGROUND MINE AEMR 2013					Drawing No. A-1097
Plan 4 (b) - Proposed Mining Activities					Revision No. 1
Date 04/02/14	Scale 1:5000	Drawn AJ	Checked SM	Approved JM	Sheet Size A0

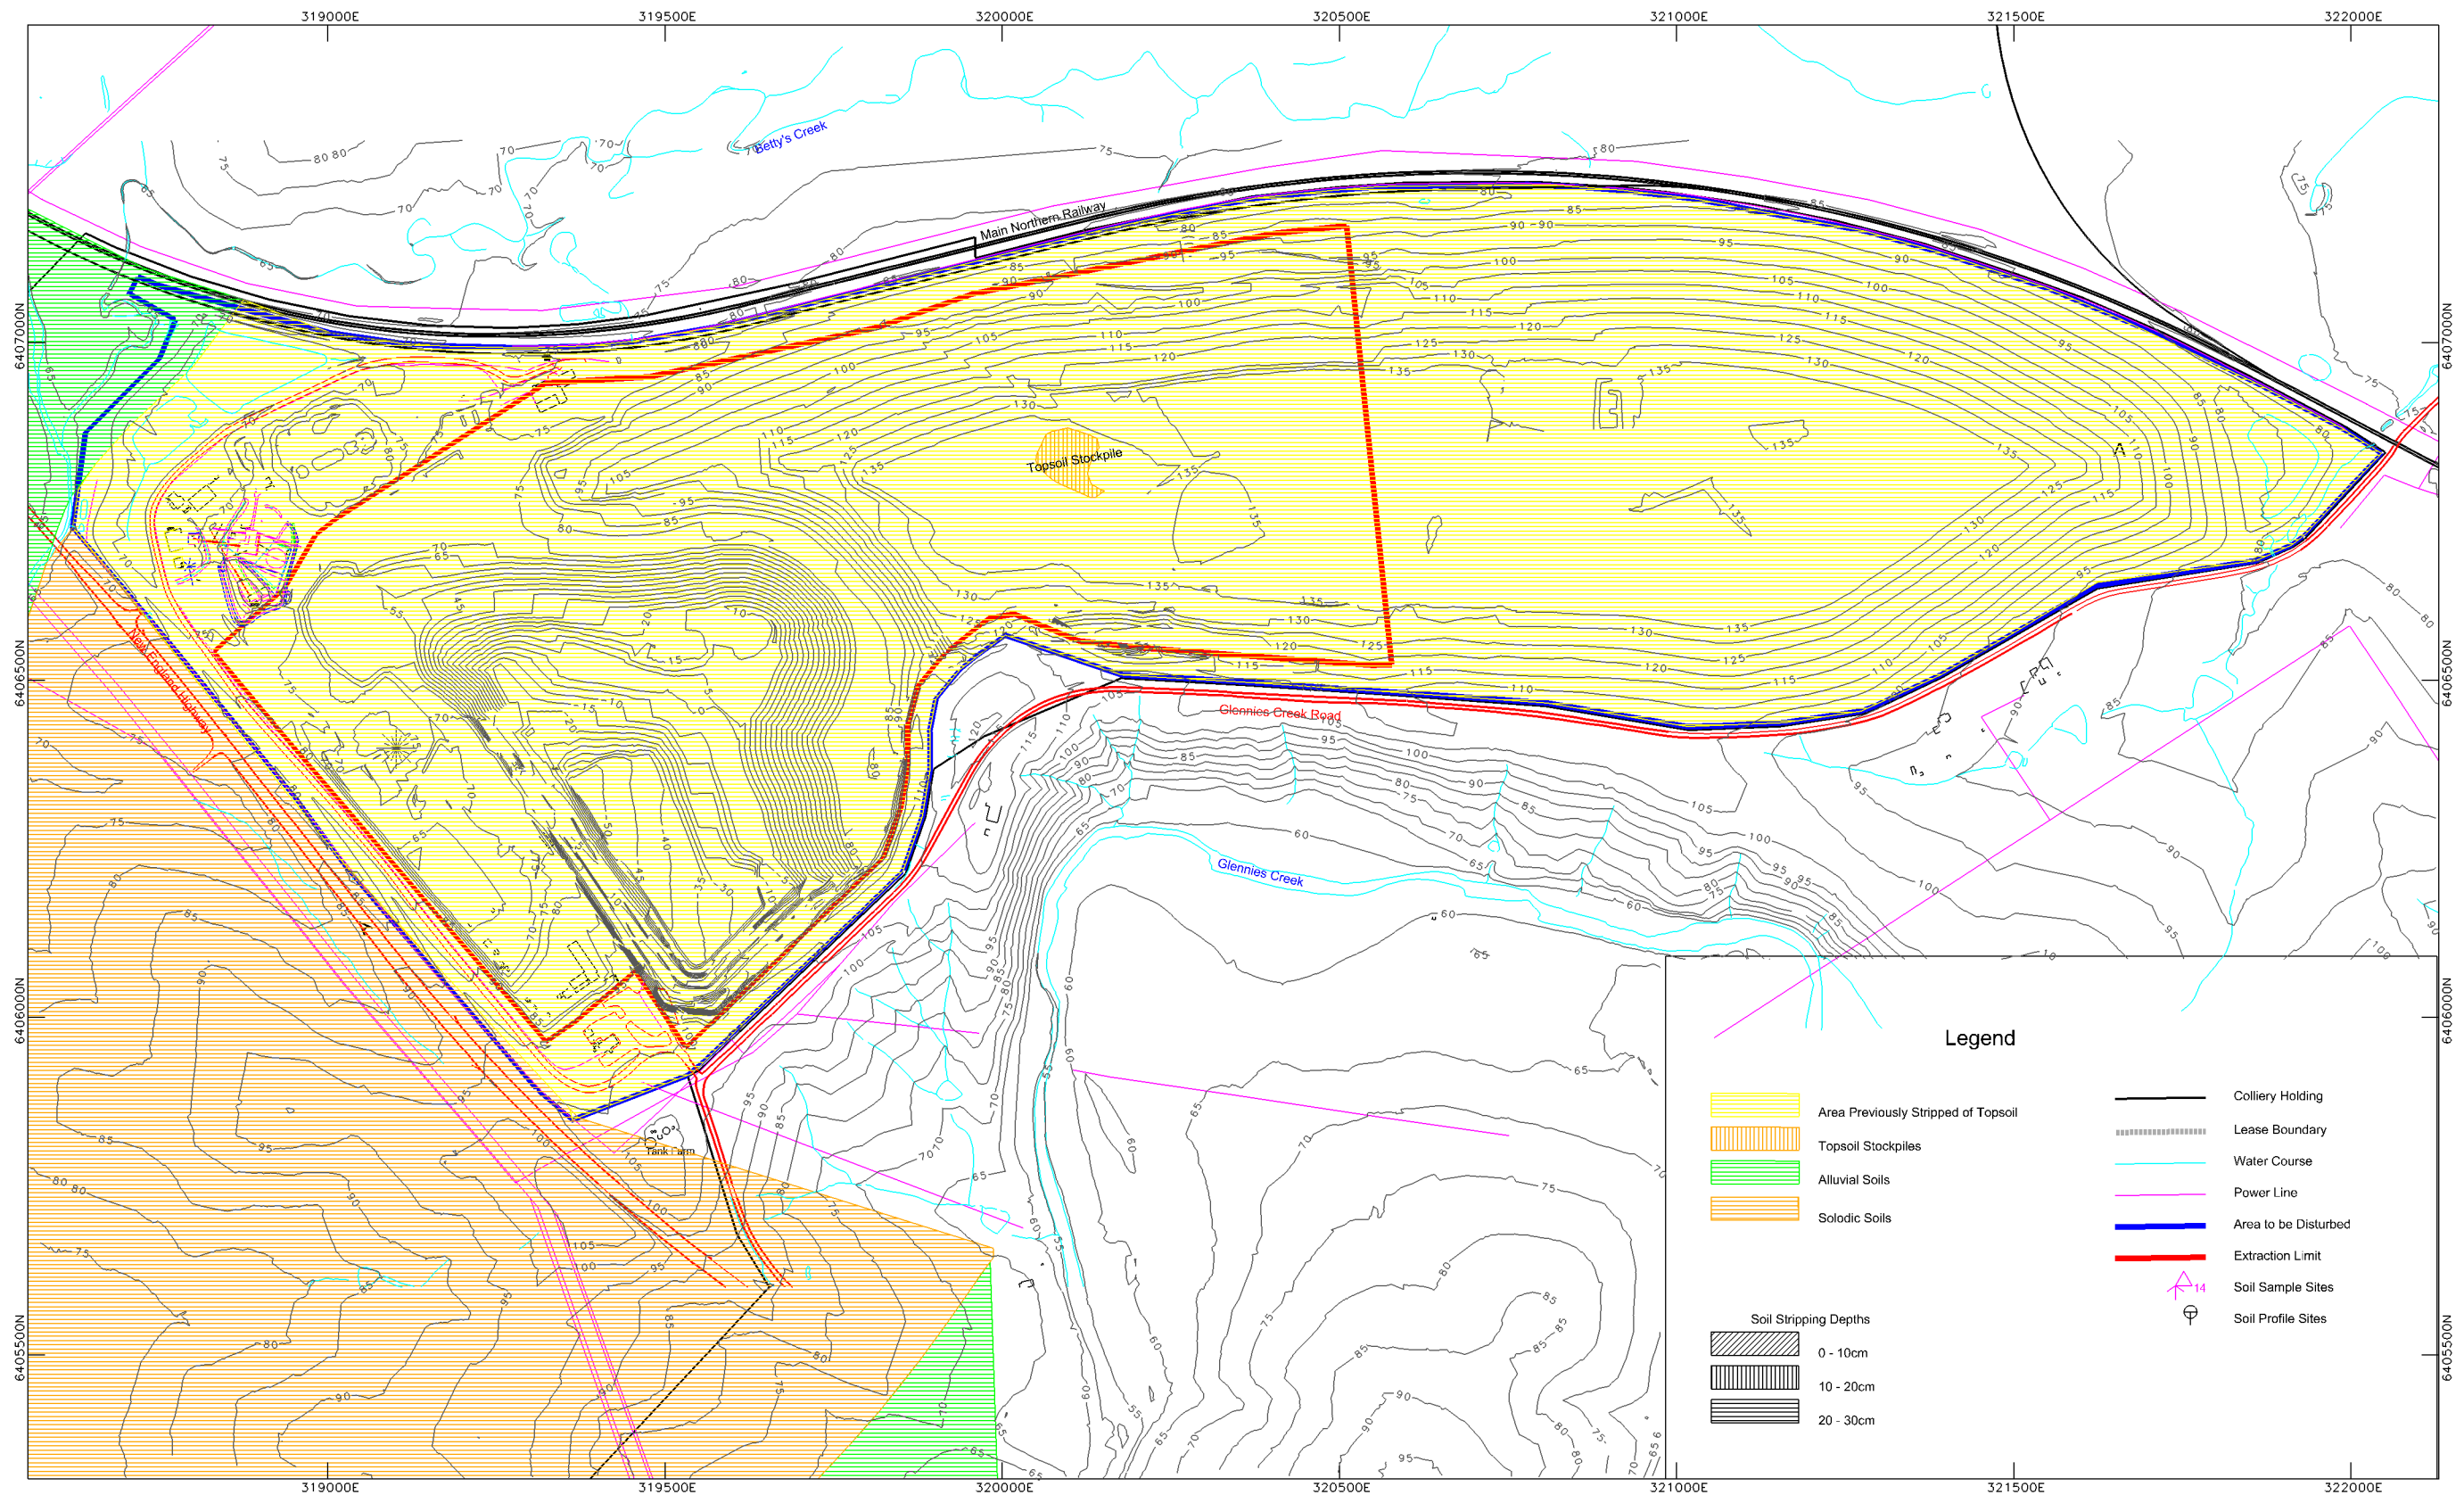

Legend

	Area Previously Stripped of Topsoil		Colliery Holding
	Topsoil Stockpiles		Lease Boundary
	Alluvial Soils		Water Course
	Solodic Soils		Power Line
	Soil Stripping Depths		Area to be Disturbed
	0 - 10cm		Extraction Limit
	10 - 20cm		Soil Sample Sites
	20 - 30cm		Soil Profile Sites

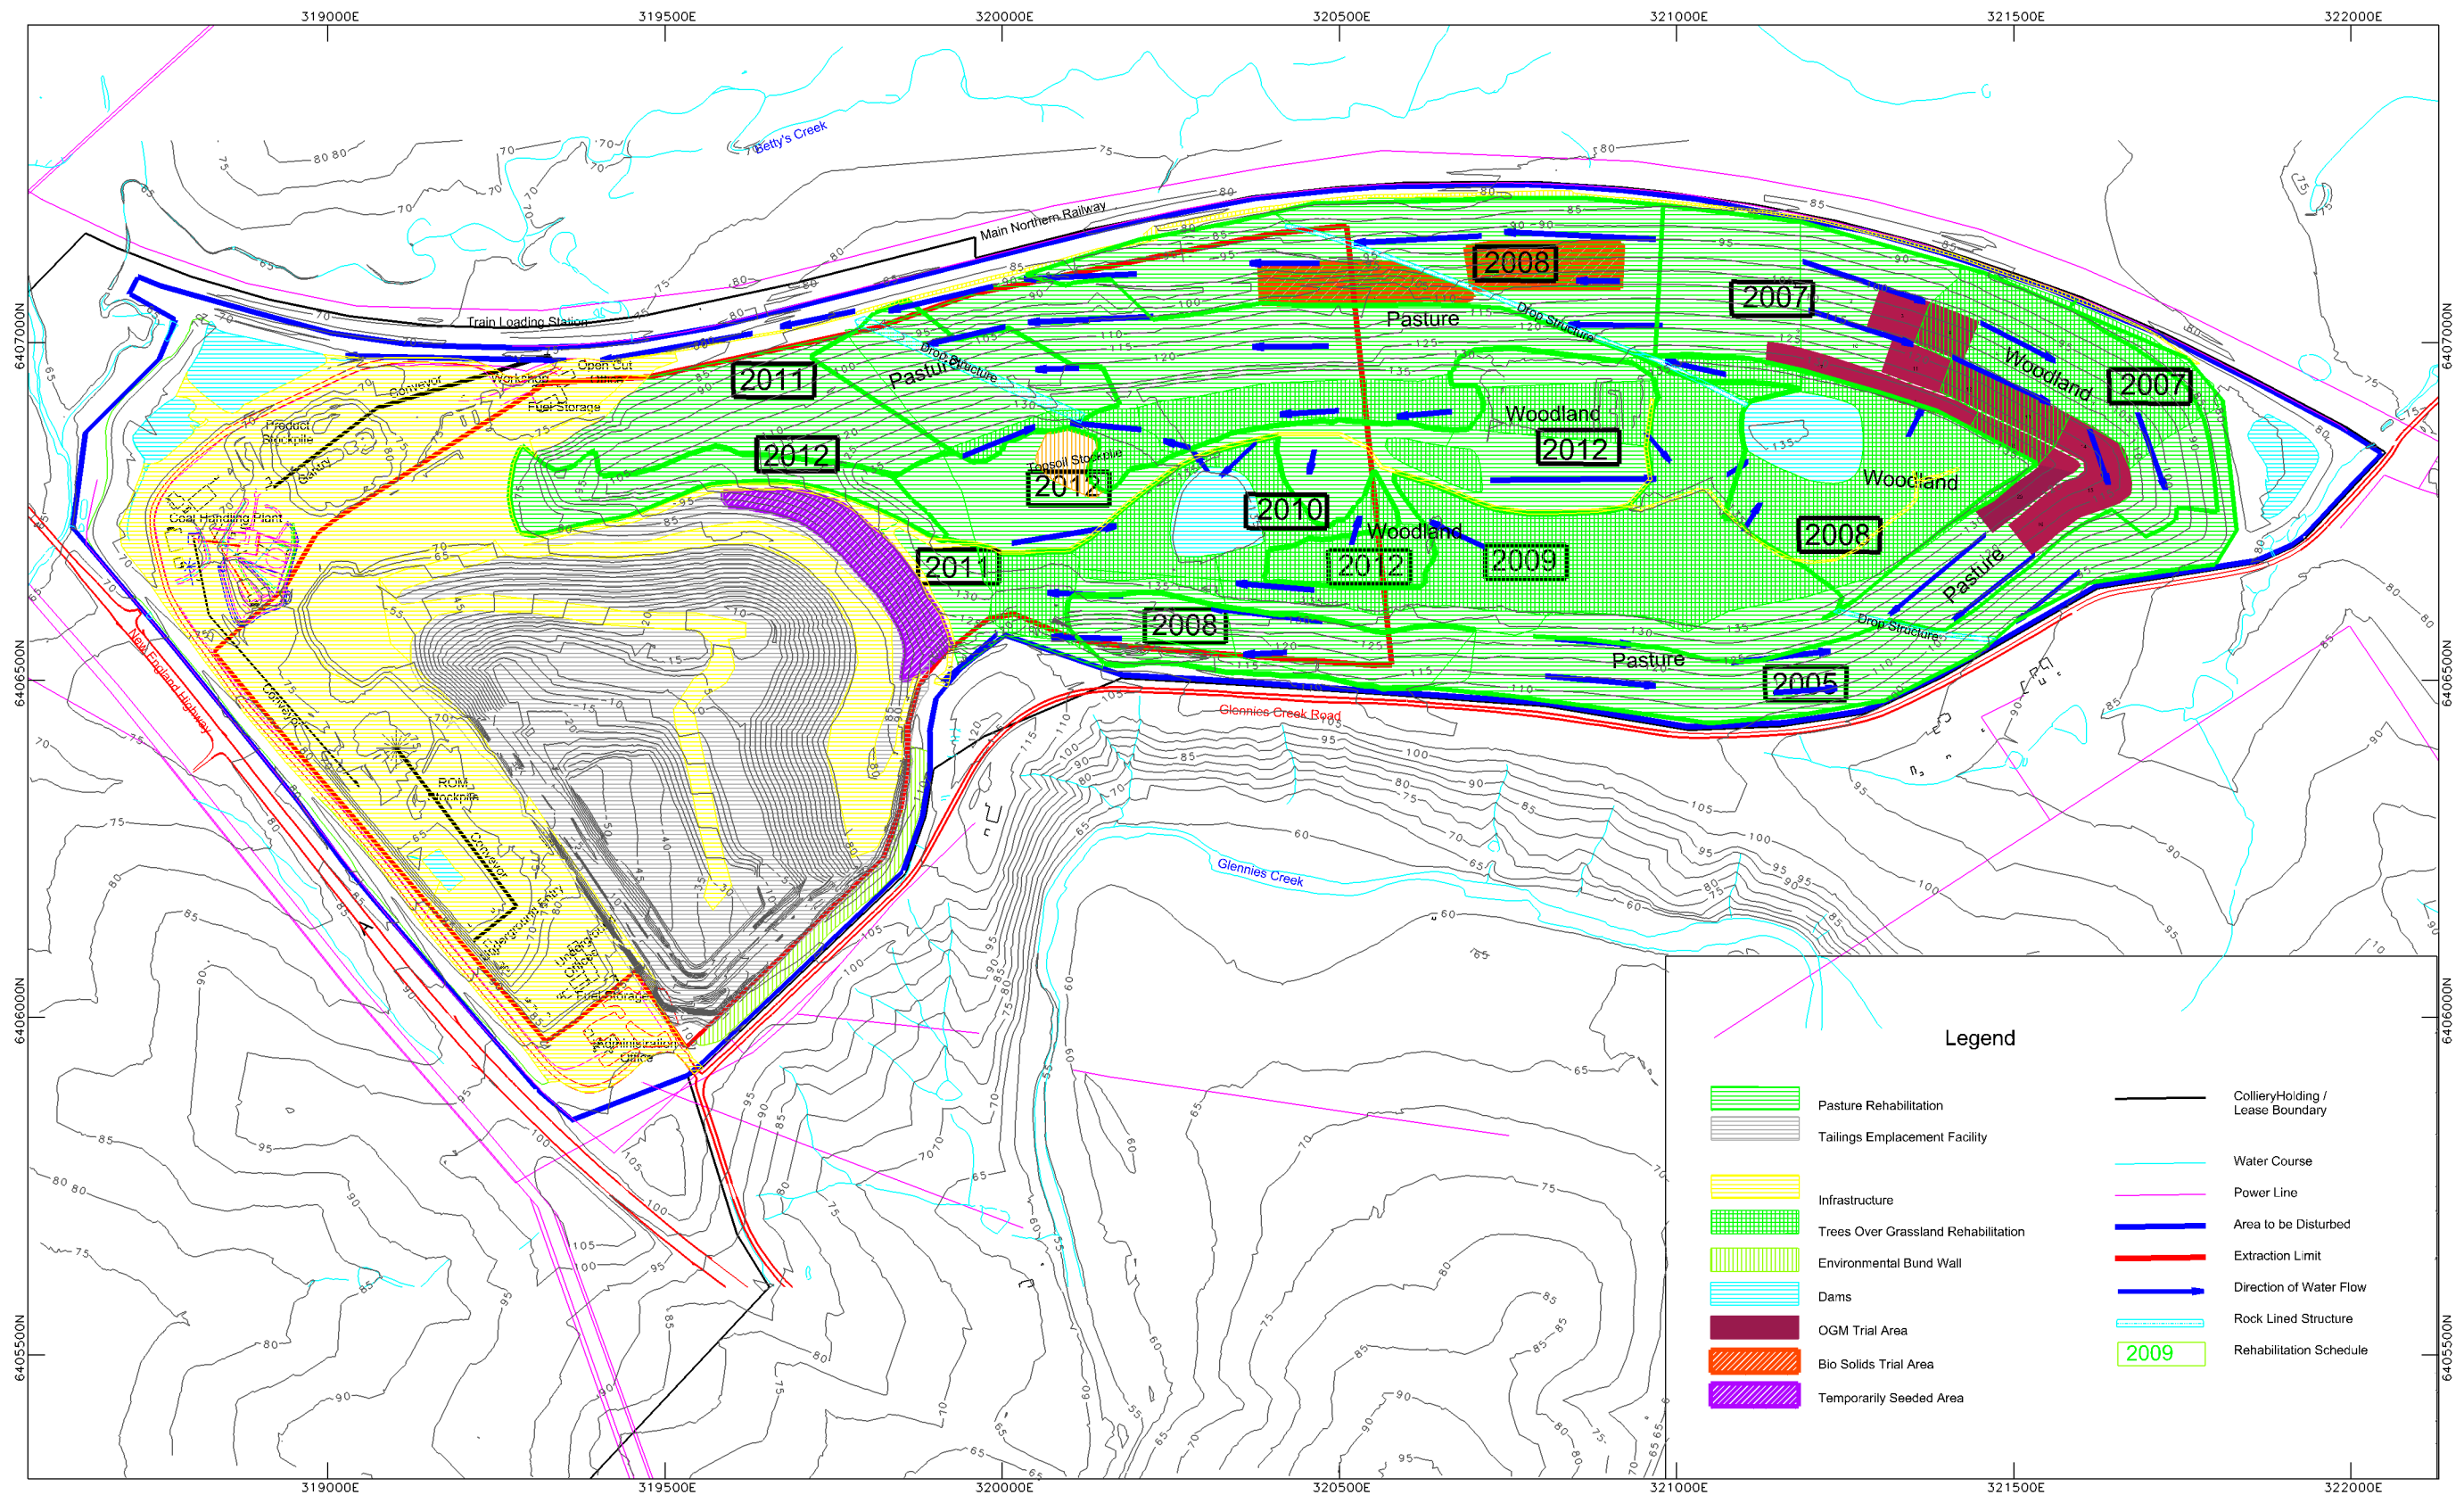

Legend

	Pasture Rehabilitation		Colliery Holding / Lease Boundary
	Tailings Emplacement Facility		Water Course
	Infrastructure		Power Line
	Trees Over Grassland Rehabilitation		Area to be Disturbed
	Environmental Bund Wall		Extraction Limit
	Dams		Direction of Water Flow
	OGM Trial Area		Rock Lined Structure
	Bio Solids Trial Area		Rehabilitation Schedule
	Temporarily Seeded Area		